



2006 STANDARD DETAILS

1 SIDEWALK TRANSITION DETAIL
SCALE: N.T.S.

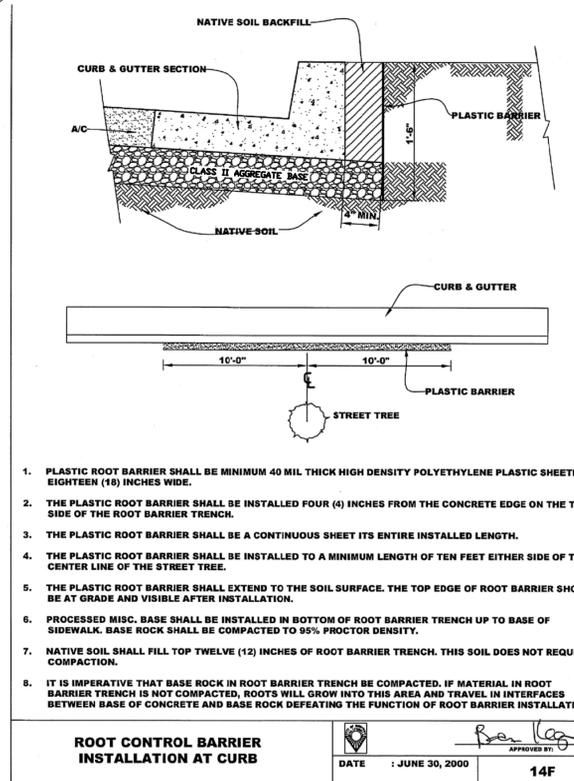


2006 STANDARD DETAILS

5 ROOT CONTROL BARRIER INSTALLATION AT CURB
SCALE: N.T.S.

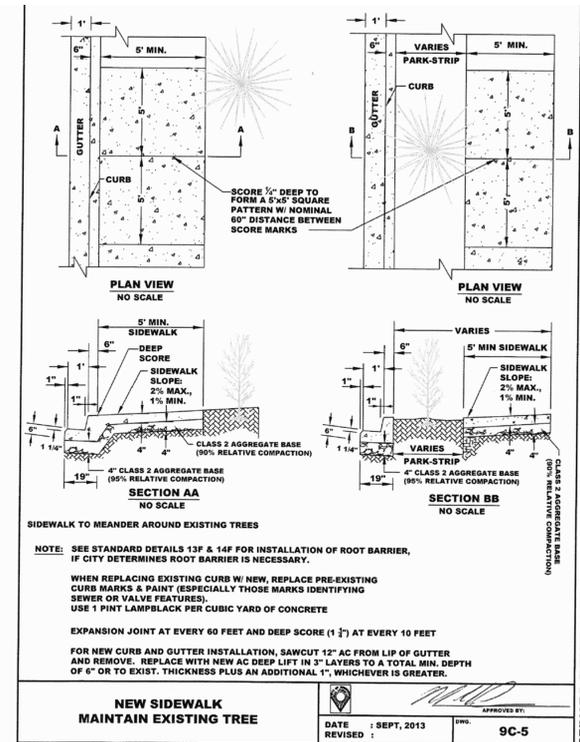


2013 STANDARD DETAILS

2 NEW SIDEWALK MAINTAIN EXISTING TREE
SCALE: N.T.S.

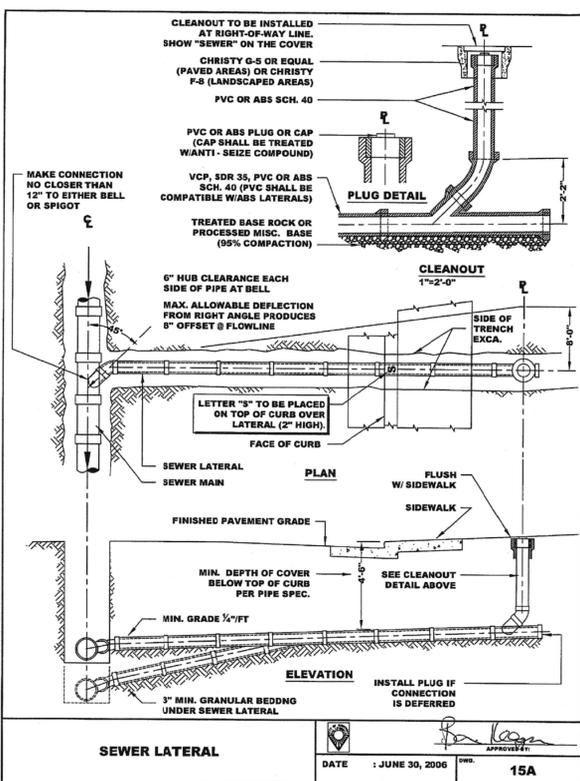


2006 STANDARD DETAILS

6 SEWER LATERAL
SCALE: N.T.S.

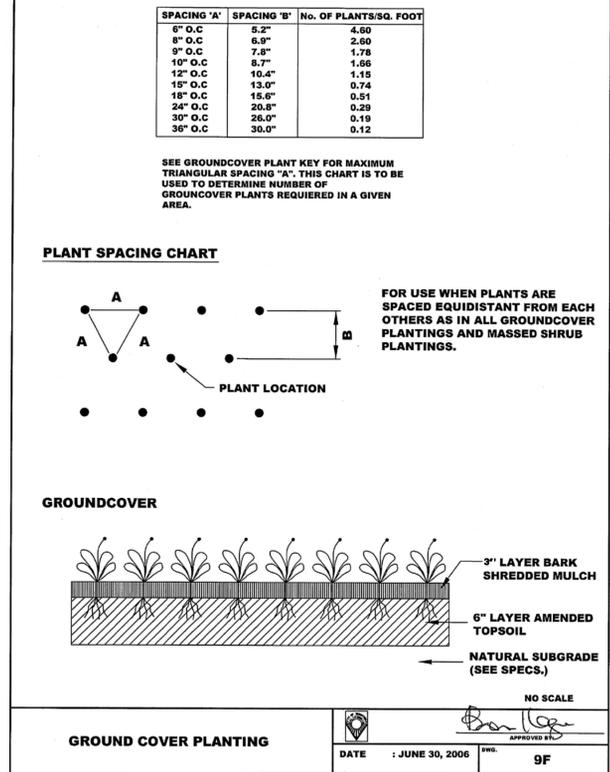


2006 STANDARD DETAILS

3 GROUNDCOVER & MASS SHRUB PLANTING & SPACING
SCALE: N.T.S.

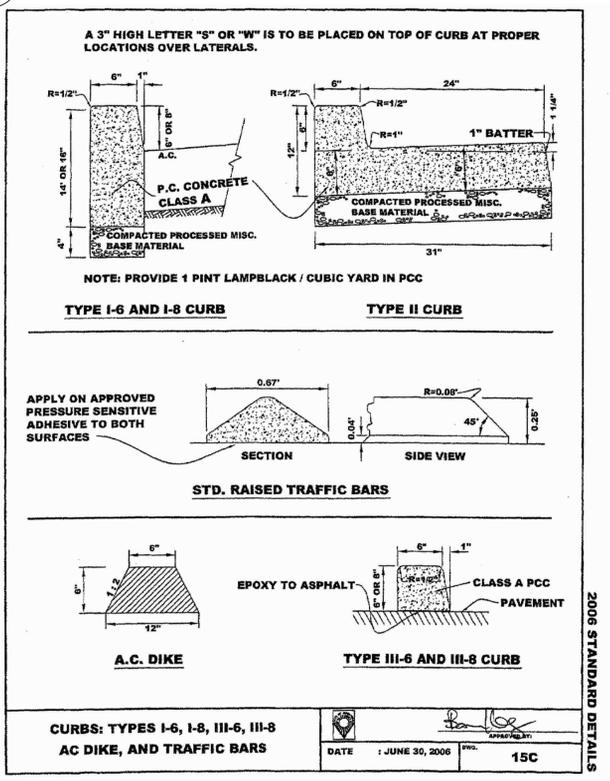

2006 STANDARD DETAILS

7 VERTICAL CURB: 15C TYPE I-6
SCALE: N.T.S.

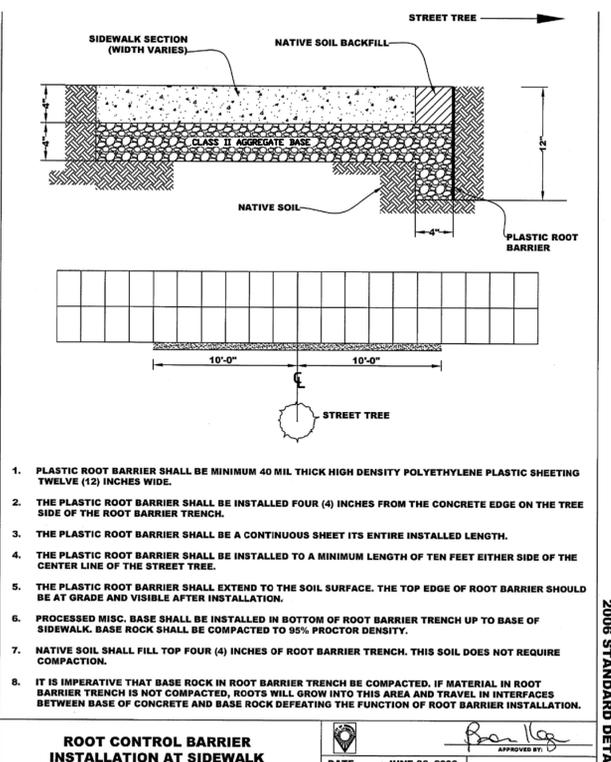

2006 STANDARD DETAILS

4 ROOT CONTROL BARRIER INSTALLATION AT SIDEWALK
SCALE: N.T.S.

60% SUBMITTAL	12-20-13
90% SUBMITTAL	02-28-14
100% SUBMITTAL	04-04-14
BID SET	07-31-14
Rev.	Description Date

HARRIS DESIGN
Landscape Architecture
Urban Design
755 Folger Avenue
Berkeley, CA 94710
t: 510.847.3792
www.hd-a.com

Scale
Designed By:
Drawn By: PL/LY
Checked By: BH
Consultant's Job No.: 13.02

ORCHARD GARDENS PARK EXPANSION PROJECT
CITY STANDARD DETAILS

CITY OF SUNNYVALE
CALIFORNIA

City of Sunnyvale
Santa Clara County
California
Department of Public Works
455 West Olive Avenue
P.O. Box 3707
Sunnyvale 94088-3707
Drawing No. L5.6
Sheet of

FOR REDUCED PLANS ORIGINAL SCALE IS IN INCHES