

UTILITY LEGEND

- Electrical
- Sanitary Sewer
- Water
- ⊗ Tie-in point to Existing Utility Line

LEGEND:

- Bay Trail
- Existing Site Trails
- - - New Trails
- ▬▬▬ Additional Steps to Existing 'Unofficial' Trails
- ▨▨▨ Proposed Areas for Burrowing Owl Habitat Enhancements
- · - · - Parcourse Stations, Shade Features, and Benches
- Existing Crosswalk
- - - Proposed New Crosswalk


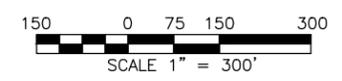


FIGURE 11
INFRASTRUCTURE IMPROVEMENTS LAYOUT- ANIMAL ASSISTED HAPPINESS AND PARK ENHANCEMENTS
SUNNYVALE LANDFILL, SUNNYVALE, CALIFORNIA

DATE:	10/11/13
FILENAME:	UTILITIES
PROJ. No.	...

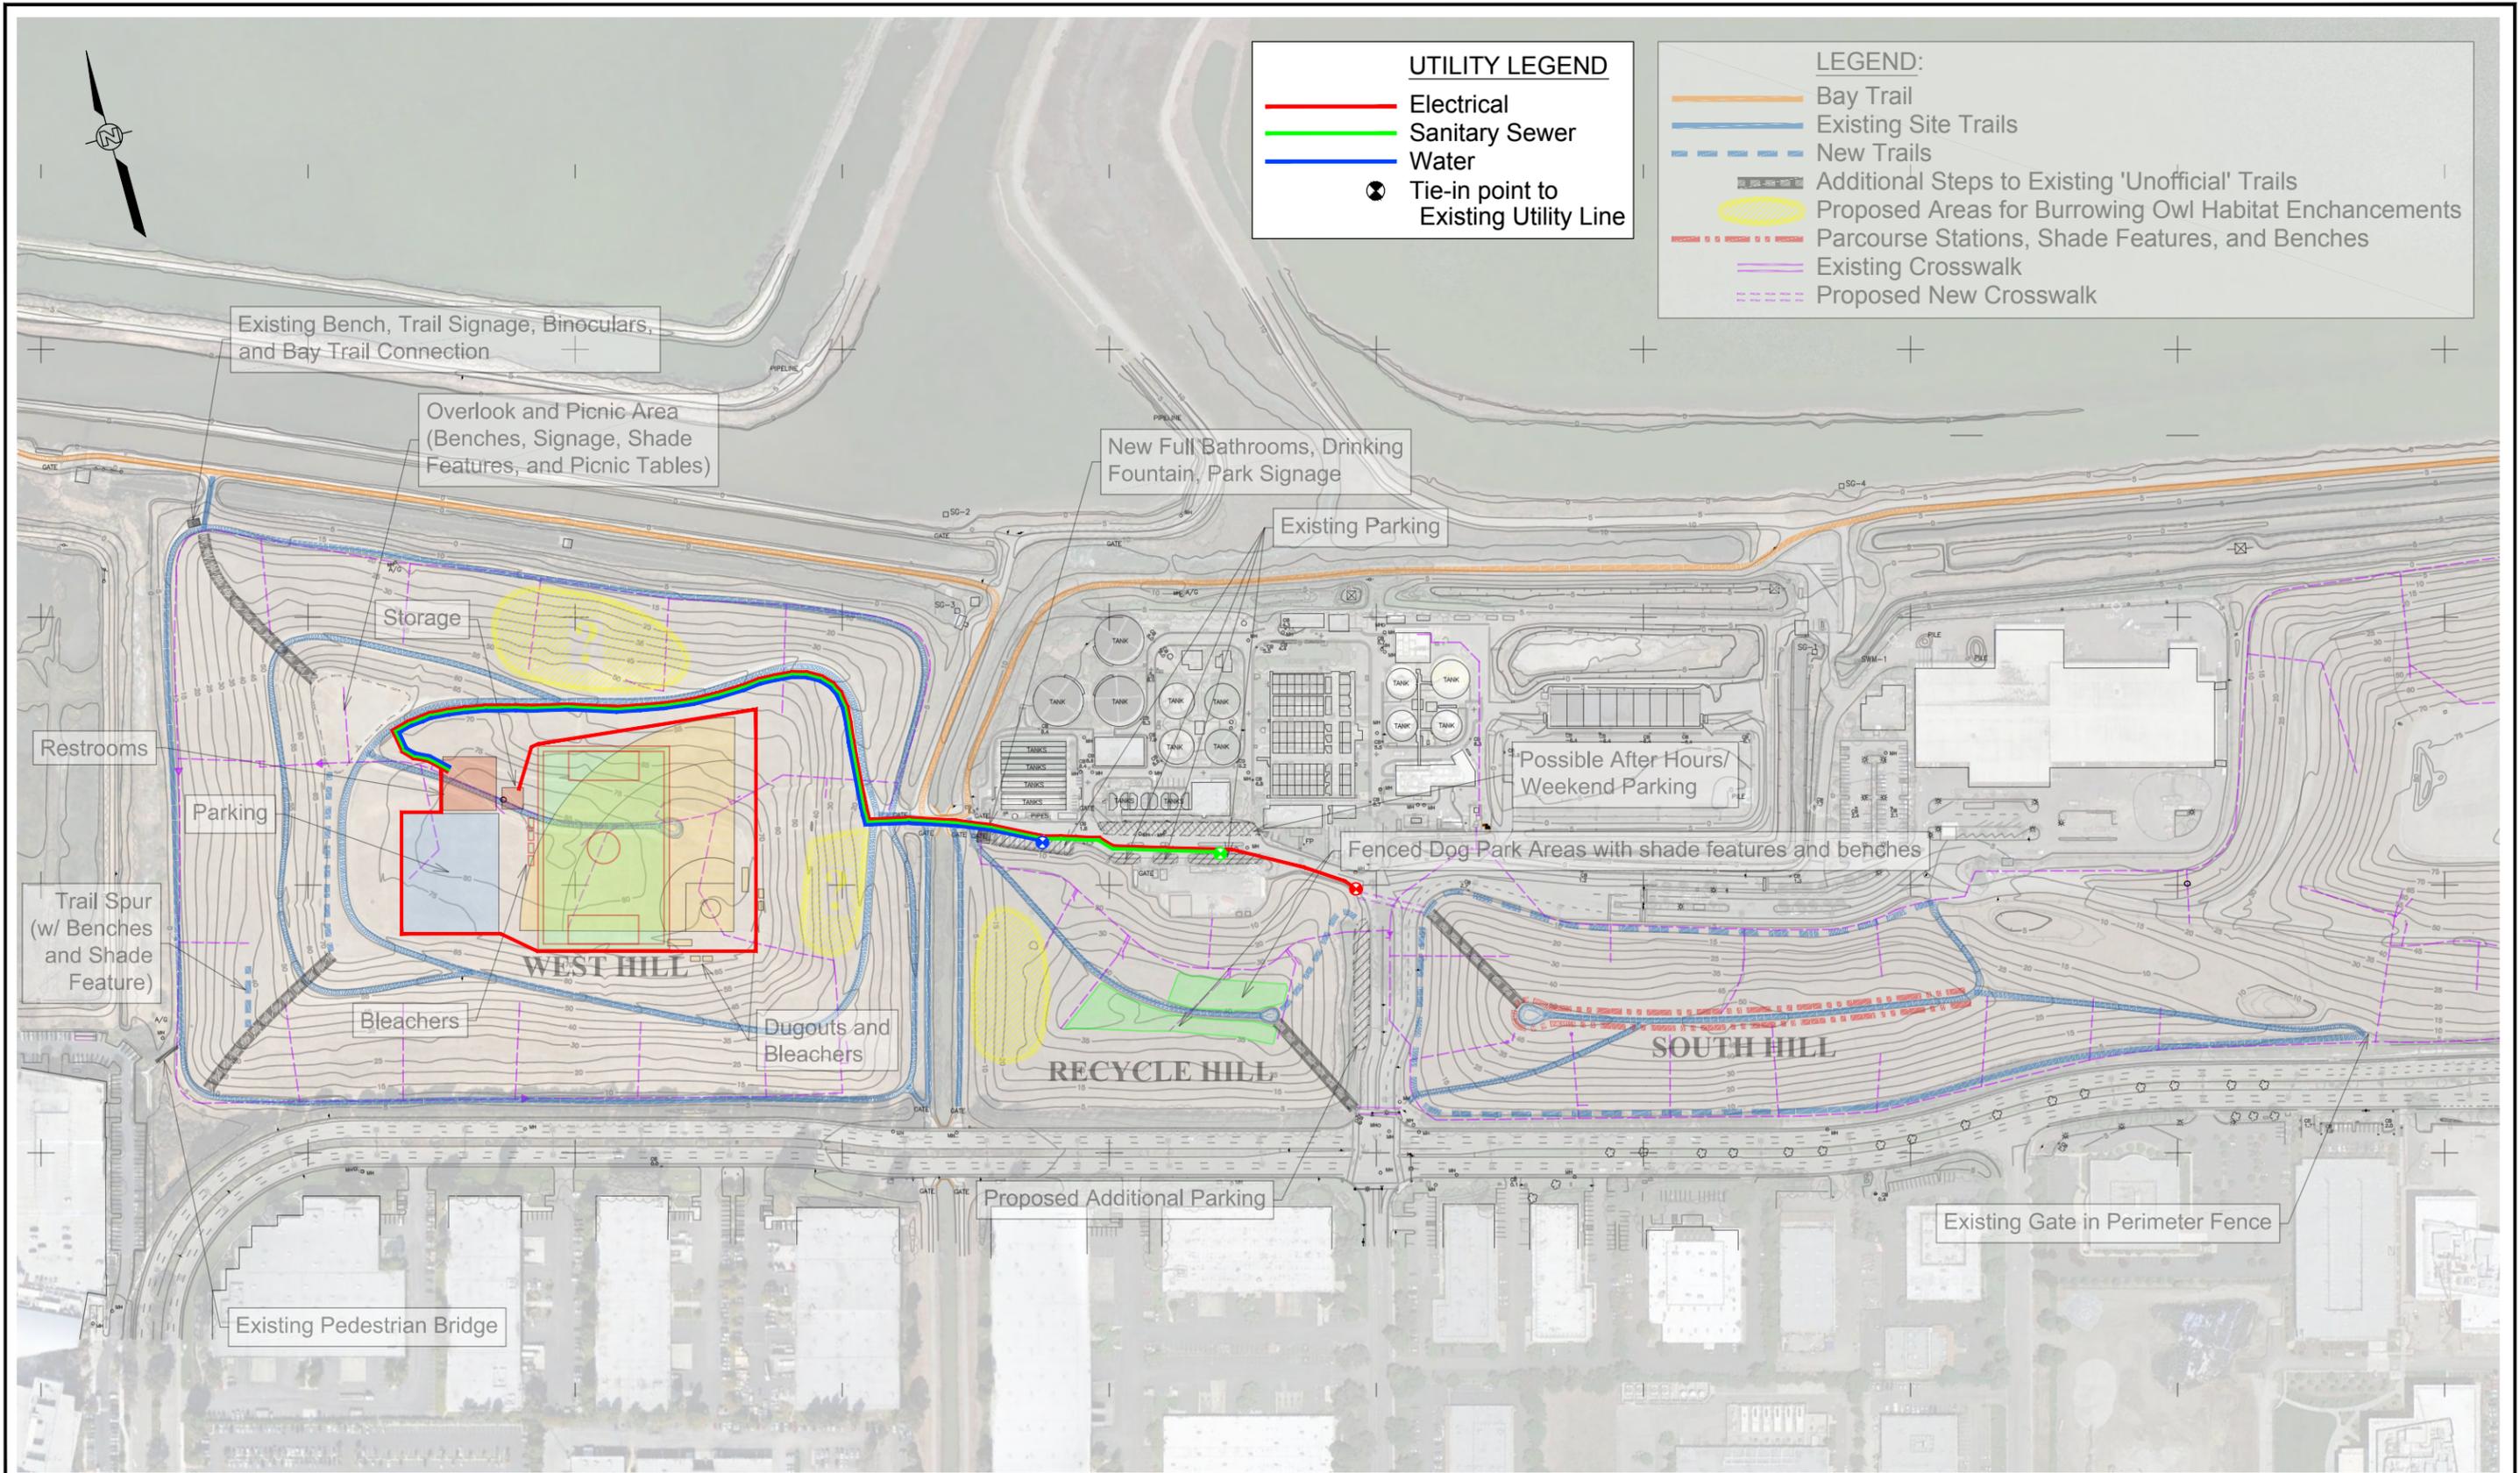

UTILITY LEGEND

- Electrical
- Sanitary Sewer
- Water
- ⊗ Tie-in point to Existing Utility Line

LEGEND:

- Bay Trail
- Existing Site Trails
- - - New Trails
- Additional Steps to Existing 'Unofficial' Trails
- Proposed Areas for Burrowing Owl Habitat Enhancements
- - - Parcourse Stations, Shade Features, and Benches
- Existing Crosswalk
- - - Proposed New Crosswalk